


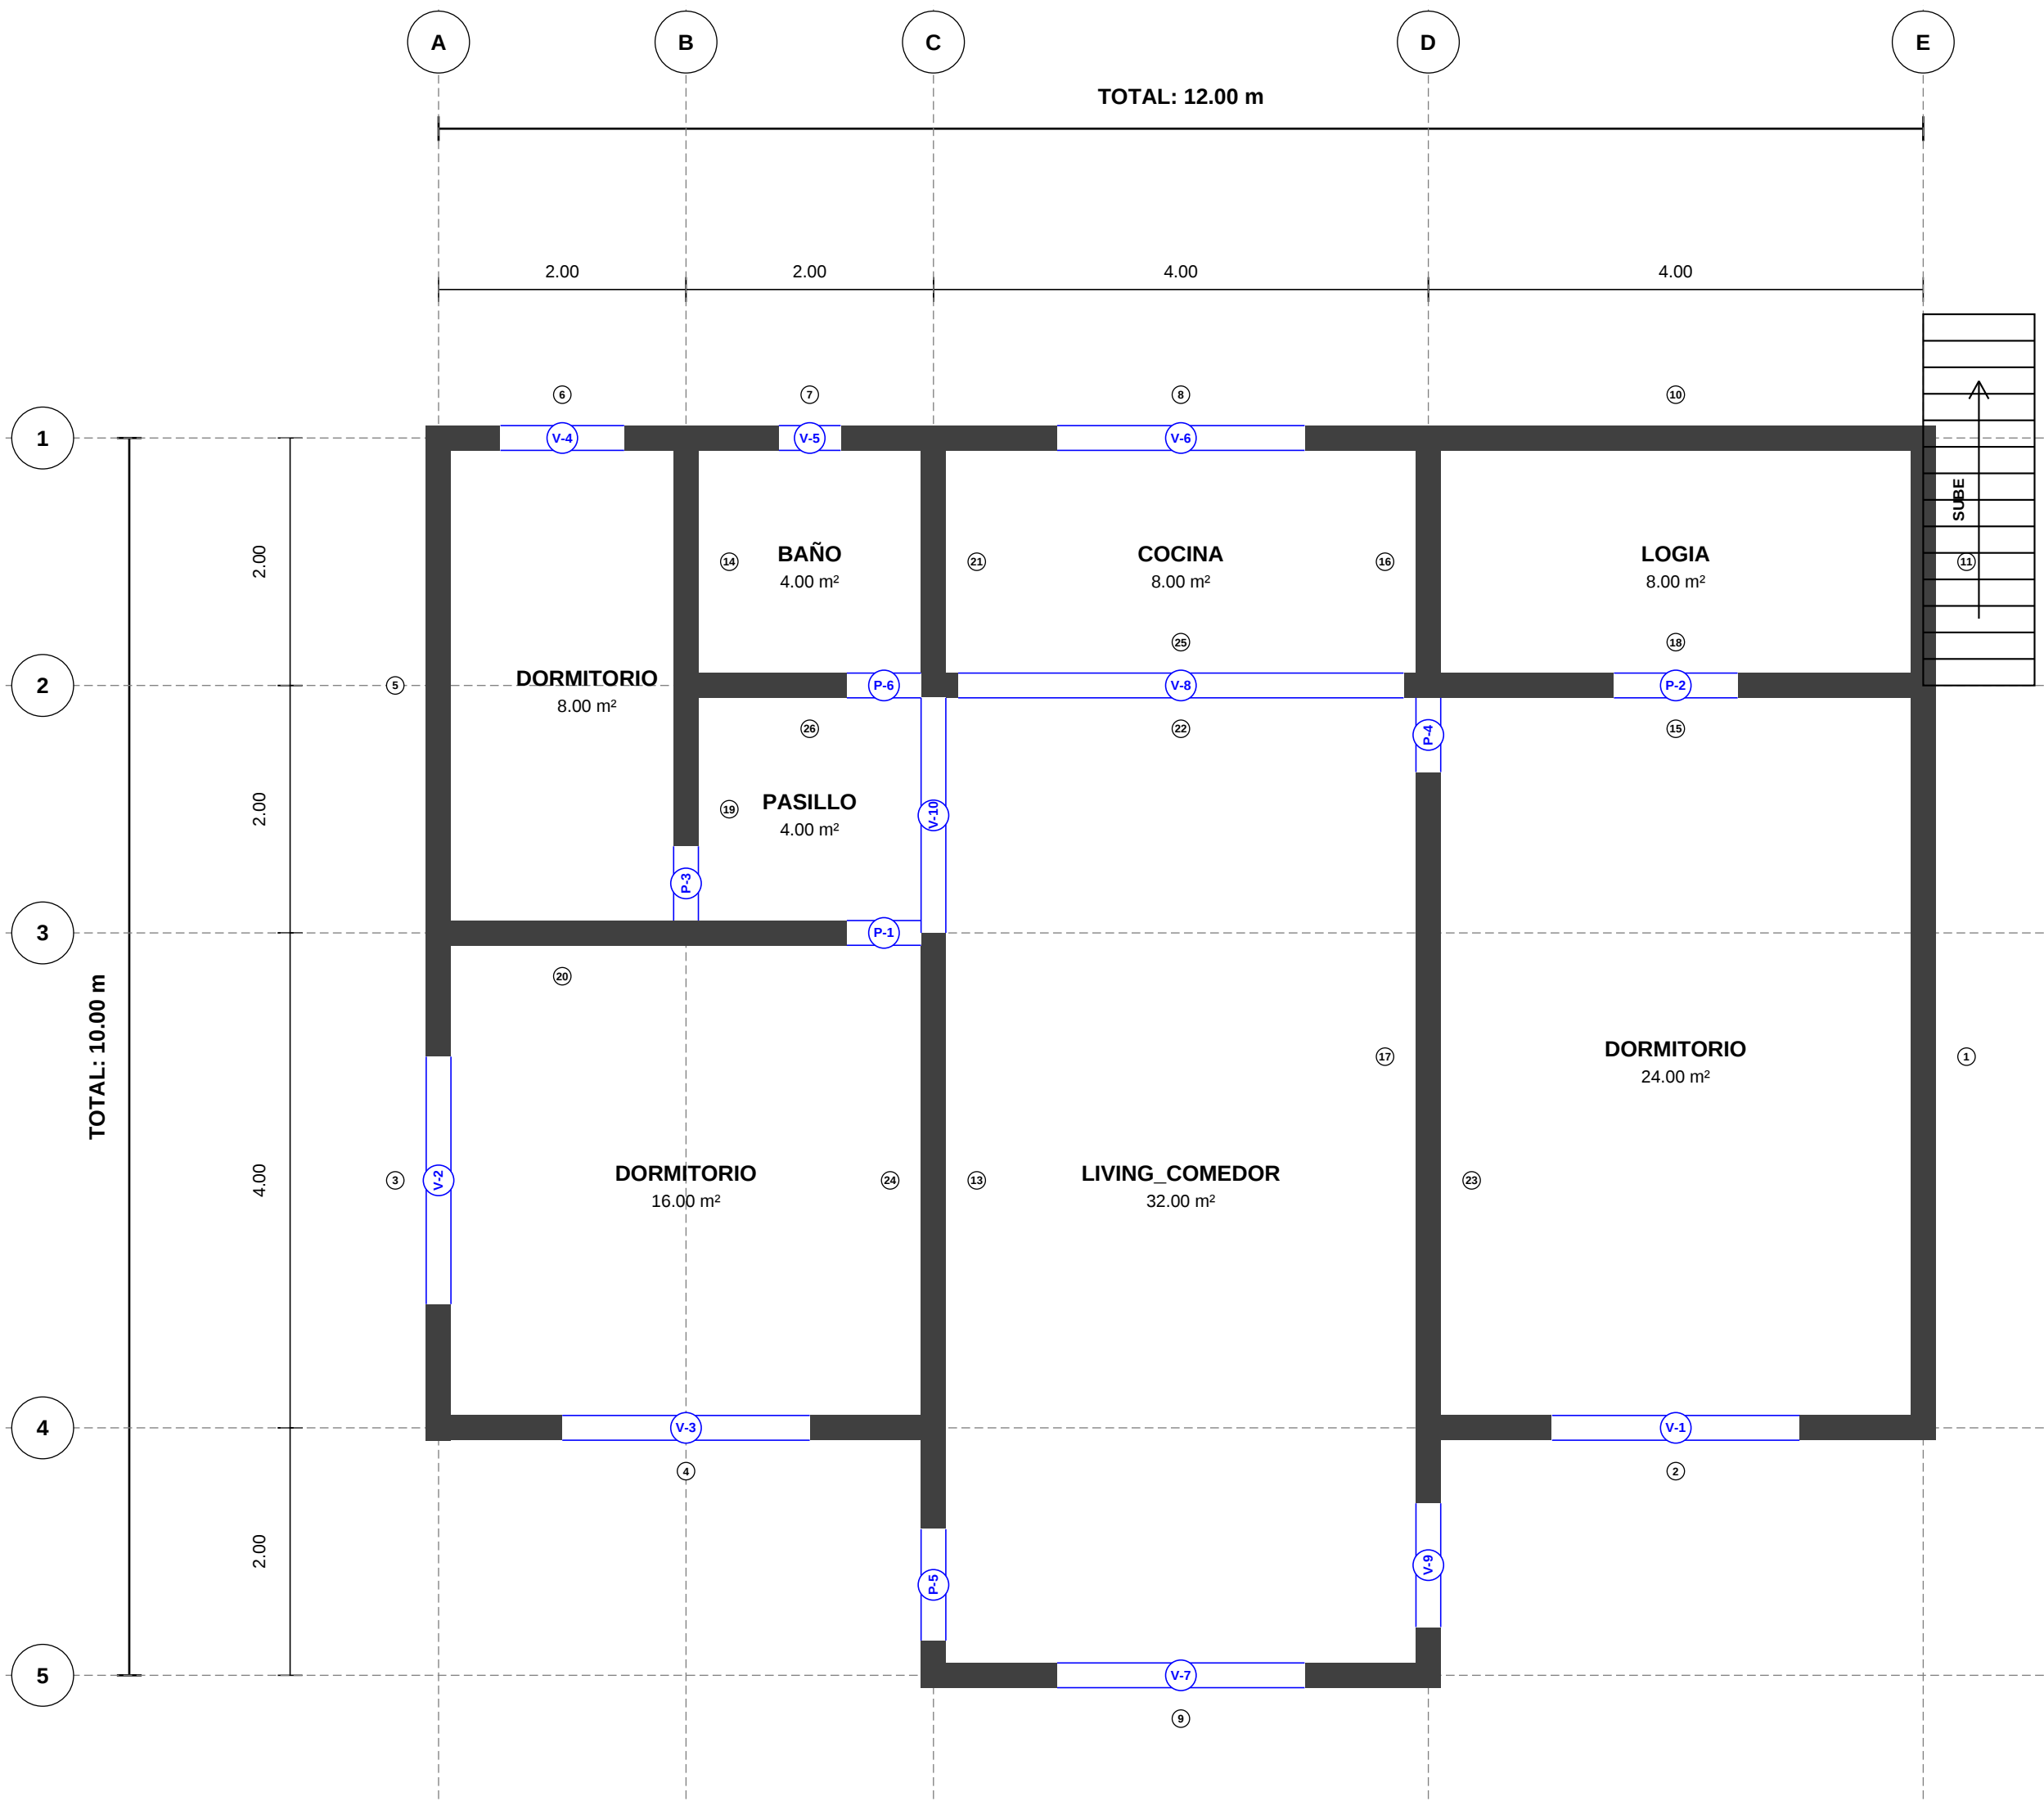

PLANTA DE ARQUITECTURA



RECINTO	SUPERFICIE
DORMITORIO	16.00 m2
DORMITORIO	8.00 m2
BAÑO	4.00 m2
COCINA	8.00 m2
LIVING_COMEDOR	32.00 m2
LOGIA	8.00 m2
DORMITORIO	24.00 m2
PASILLO	4.00 m2
TOTAL UTIL	104.00 m2

Nº	E-I	E-T	L	CÓD	DIST	AN	AL
1	2	4	6.00	-	-	-	-
2	E	D	4.00	V-1	1.00	2.00	2.00
3	4	3	4.00	V-2	1.00	2.00	1.00
4	C	A	4.00	V-3	1.00	2.00	2.00
5	3	1	4.00	-	-	-	-
6	A	B	2.00	V-4	0.50	1.00	1.00
7	B	C	2.00	V-5	0.75	0.50	0.50
8	C	D	4.00	V-6	1.00	2.00	1.00
9	D	C	4.00	V-7	1.00	2.00	2.00
10	D	E	4.00	-	-	-	-
11	1	2	2.00	-	-	-	-
12	A	C	4.00	P-1	3.30	0.70	2.00
13	3	4	4.00	-	-	-	-
14	1	2	2.00	-	-	-	-
15	E	D	4.00	P-2	1.50	1.00	2.00
16	2	1	2.00	-	-	-	-
17	4	2	6.00	-	-	-	-
18	D	E	4.00	-	-	-	-
19	2	3	2.00	P-3	1.30	0.70	2.00
20	B	A	2.00	-	-	-	-
21	1	2	2.00	-	-	-	-
22	D	C	4.00	V-8	0.20	3.60	2.00
23	2	5	8.00	P-4	0.00	0.70	2.00
				V-9	6.61	1.00	2.00
24	5	2	8.00	P-5	0.28	0.90	2.00
				V-10	6.00	2.00	2.00
25	C	D	4.00	-	-	-	-
26	C	B	2.00	P-6	0.00	0.70	2.00

PROYECTO DE CONSTRUCCIÓN		FORMATO
PROYECTO EM EL ROBLE 456, VALPARAISO, VALPARAISO ROL DEL PREDIO: 345-56		A-1
CONTENIDO LÁMINA: • PLANTA DE ARQUITECTURA • DETALLE DE MUROS Y TABIQUES • CUADRO DE SUPERFICIES Y UBICACIÓN		ESCALA 1:50
		Nº PLANO A - 1
		FECHA 10/09/2026
CLIENTE S/N CLIENTE		ADMINISTRADOR AUTOR